


CITADEL ON COLFAX SUBDIVISION FILING NO. 1


A RESUBDIVISION OF TRACT A, MONTEREY POINT SUBDIVISION FILING NO. 1 AND LOT 1, BLOCK 1, MONTEREY POINTE SUBDIVISION FILING NO. 2 AND LOT 1, BLOCK 1, MONTEREY POINTE SUBDIVISION FILING NO. 3
SITUATED IN THE NORTHEAST QUARTER OF SECTION 6, TOWNSHIP 4 SOUTH, RANGE 66 WEST OF THE 6TH PRINCIPAL MERIDIAN
CITY OF AURORA, COUNTY OF ARAPAHOE, STATE OF COLORADO
SHEET 2 OF 2

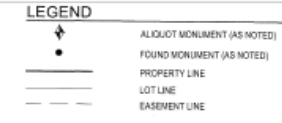

Business Improvement District
Metropolitan District

POINT OF COMMENCEMENT
NORTH QUARTER OF SECTION 6
CALCULATED POSITION PER
MONUMENT RECORD

NORTHEAST CORNER
OF SECTION 6
PER MONUMENT RECORD

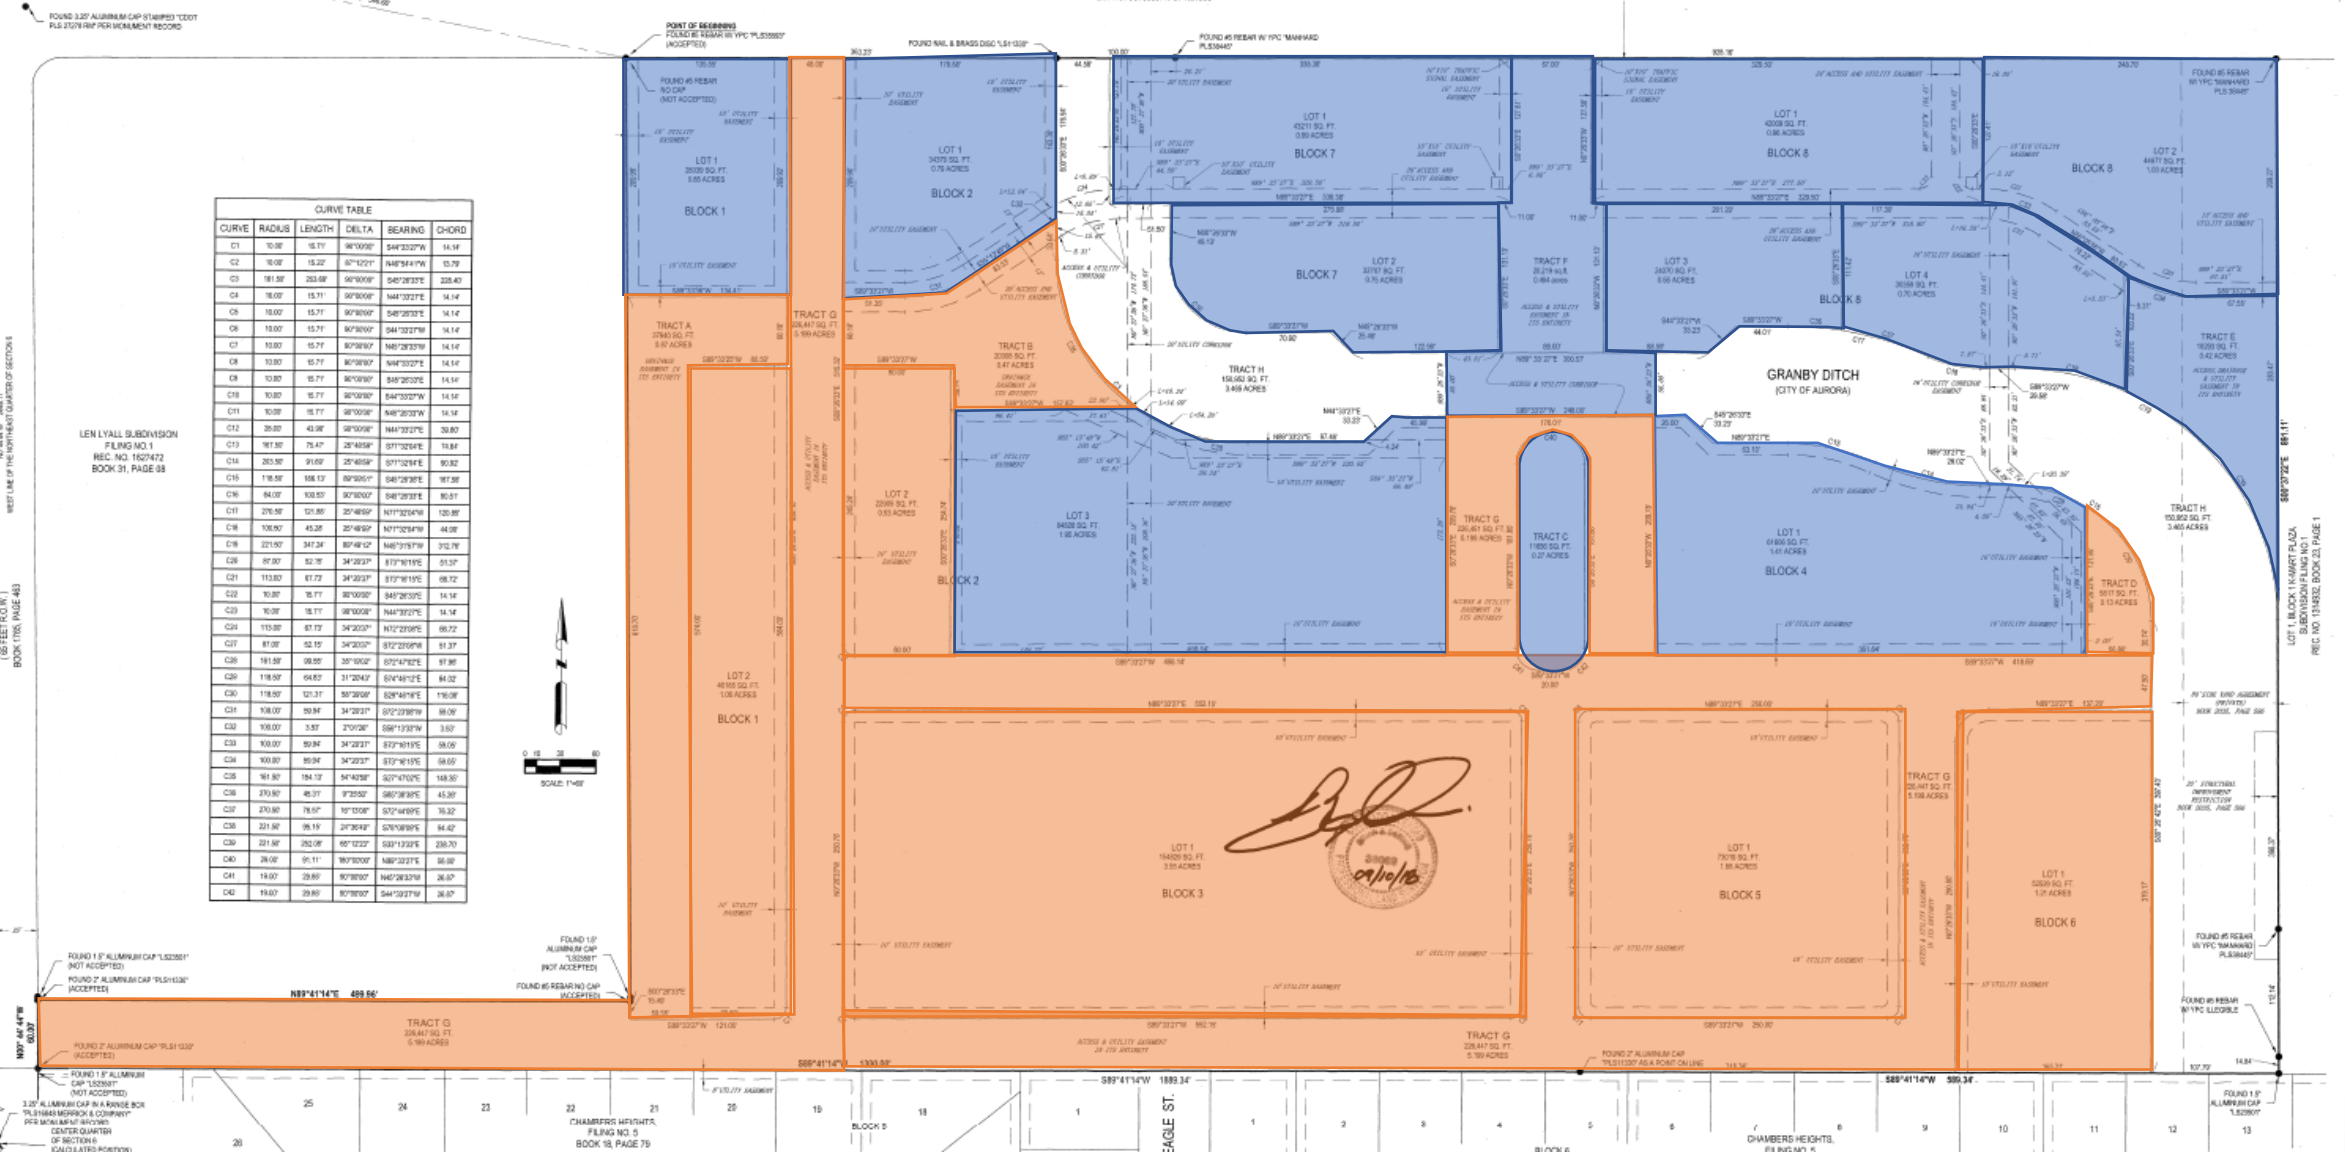

CURVE	RADIUS	LENGTH	DELTA	BEARING	CHORD
C1	10.00	15.71	90°00'00"	S44°23'27"W	14.14



LEN LYALL SUBDIVISION
FILMS NO. 1
REC. NO. 1627472
BOOK 31, PAGE 98

SABLE BLVD
(66 FEET W.O.V.)
BOOK 1100, PAGE 483

FOUND 1" ALUMINUM CAP "L53251" (NOT ACCEPTED)
FOUND 2" ALUMINUM CAP "L51433P" (ACCEPTED)
FOUND 2" ALUMINUM CAP "L51103Z" (ACCEPTED)
FOUND 1" ALUMINUM CAP "L53251" (NOT ACCEPTED)


POINT OF COMMENCEMENT
NORTH QUARTER OF SECTION 6
CALCULATED POSITION PER
MONUMENT RECORD

NORTHEAST CORNER
OF SECTION 6
PER MONUMENT RECORD